



- ① HOSE BIB - VALVED HOSE BIB TO RECEIVE KEYED ACCESS. - CONTRACTOR TO SUBMIT CUT SHEETS TO ARCHITECT FOR APPROVAL.
- ② FLOOR DRAIN - 4" ROUND FLOOR DRAIN. (TYPICAL) - CONTRACTOR TO SUBMIT CUT SHEETS TO ARCHITECT FOR APPROVAL.
- ③ SHOWER ASSEMBLY (VALVE AND SHOWER HEAD). (TYPICAL) - CONTRACTOR TO SUBMIT CUT SHEETS TO ARCHITECT FOR APPROVAL.
- ④ WALL HUNG VITREOUS CHINA TOILET ASSEMBLY W/ SEAT (TYPICAL) - CONTRACTOR TO SUBMIT CUT SHEETS TO ARCHITECT FOR APPROVAL.
* 4A UNIT TO BE SIMILAR BUT UNIT SHALL MEET ALL ADA REQUIREMENTS.
- ⑤ WALL HUNG VITREOUS CHINA URINAL W/ STANDARD FLUSH VALVE - CONTRACTOR TO SUBMIT CUT SHEETS TO ARCHITECT FOR APPROVAL.
* 5A UNIT TO BE SIMILAR BUT UNIT SHALL MEET ALL ADA REQUIREMENTS
- ⑥ 16" ROUND VITREOUS CHINA UNDERMOUNT BOWL SINK W SINGLE HANDLE FAUCET - CONTRACTOR TO SUBMIT CUT SHEETS TO ARCHITECT FOR APPROVAL.

- ⑦ DRINKING FOUNTAIN - DUAL ORAFICE FOUNTAIN, FLOOR MOUNTED - SIMILAR TO: HALSEY TAYLOR 4430 - CONTRACTOR TO SUBMIT CUT SHEETS TO ARCHITECT FOR APPROVAL.
- ⑧ TANKLESS, INSTANT HOT WATER BOILER SYSTEM FOR SINKS AND SHOWERS - BOSCH 830 - ES. UNIT SHALL BE SECURED TO THE TRUSS SYSTEM ABOVE USING STRUCTURAL CHANNELS. - SUBMIT CUT SHEETS FOR ARCHITECT APPROVAL.
- ⑨ CEILING MOUNTED HEATING UNIT. USED TO KEEP THE R.R. AIR TEMPERATURE AT 65 DEGREES MINIMUM. SUBMIT CUT SHEETS FOR ARCHITECT APPROVAL.
- ⑩ WALL MOUNTED HAND SINK. SUBMIT CUT SHEETS FOR ARCHITECT APPROVAL.
- ⑪ THROUGH-THE-WALL PTAC AIR COOLING UNIT - LG ELECTRONICS, LP070CED. SUBMIT CUT SHEETS FOR ARCHITECT APPROVAL.
- ⑫ THREE BOWL SINK W/ SWIVEL FAUCET STEM AND FLEXIBLE SPRAY HEAD FAUCET ADAPTER. SUBMIT CUT SHEETS FOR ARCHITECT APPROVAL.


NOTE: BUILDING IS TO BE NATURALLY VENTILATED. ALL SPACES HAVE AN OPENABLE AREA OF NO LESS THAN THE CODE REQUIRED 4% OF THE SPACE'S SQUARE FOOTAGE. OFFICE #103 IS THE (1) EXCEPTION AND IS SUPPORTED BY MECHANICAL VENTILATION THAT SHALL EQUIP THE SPACE WITH NO LESS THAN 250 CFM.

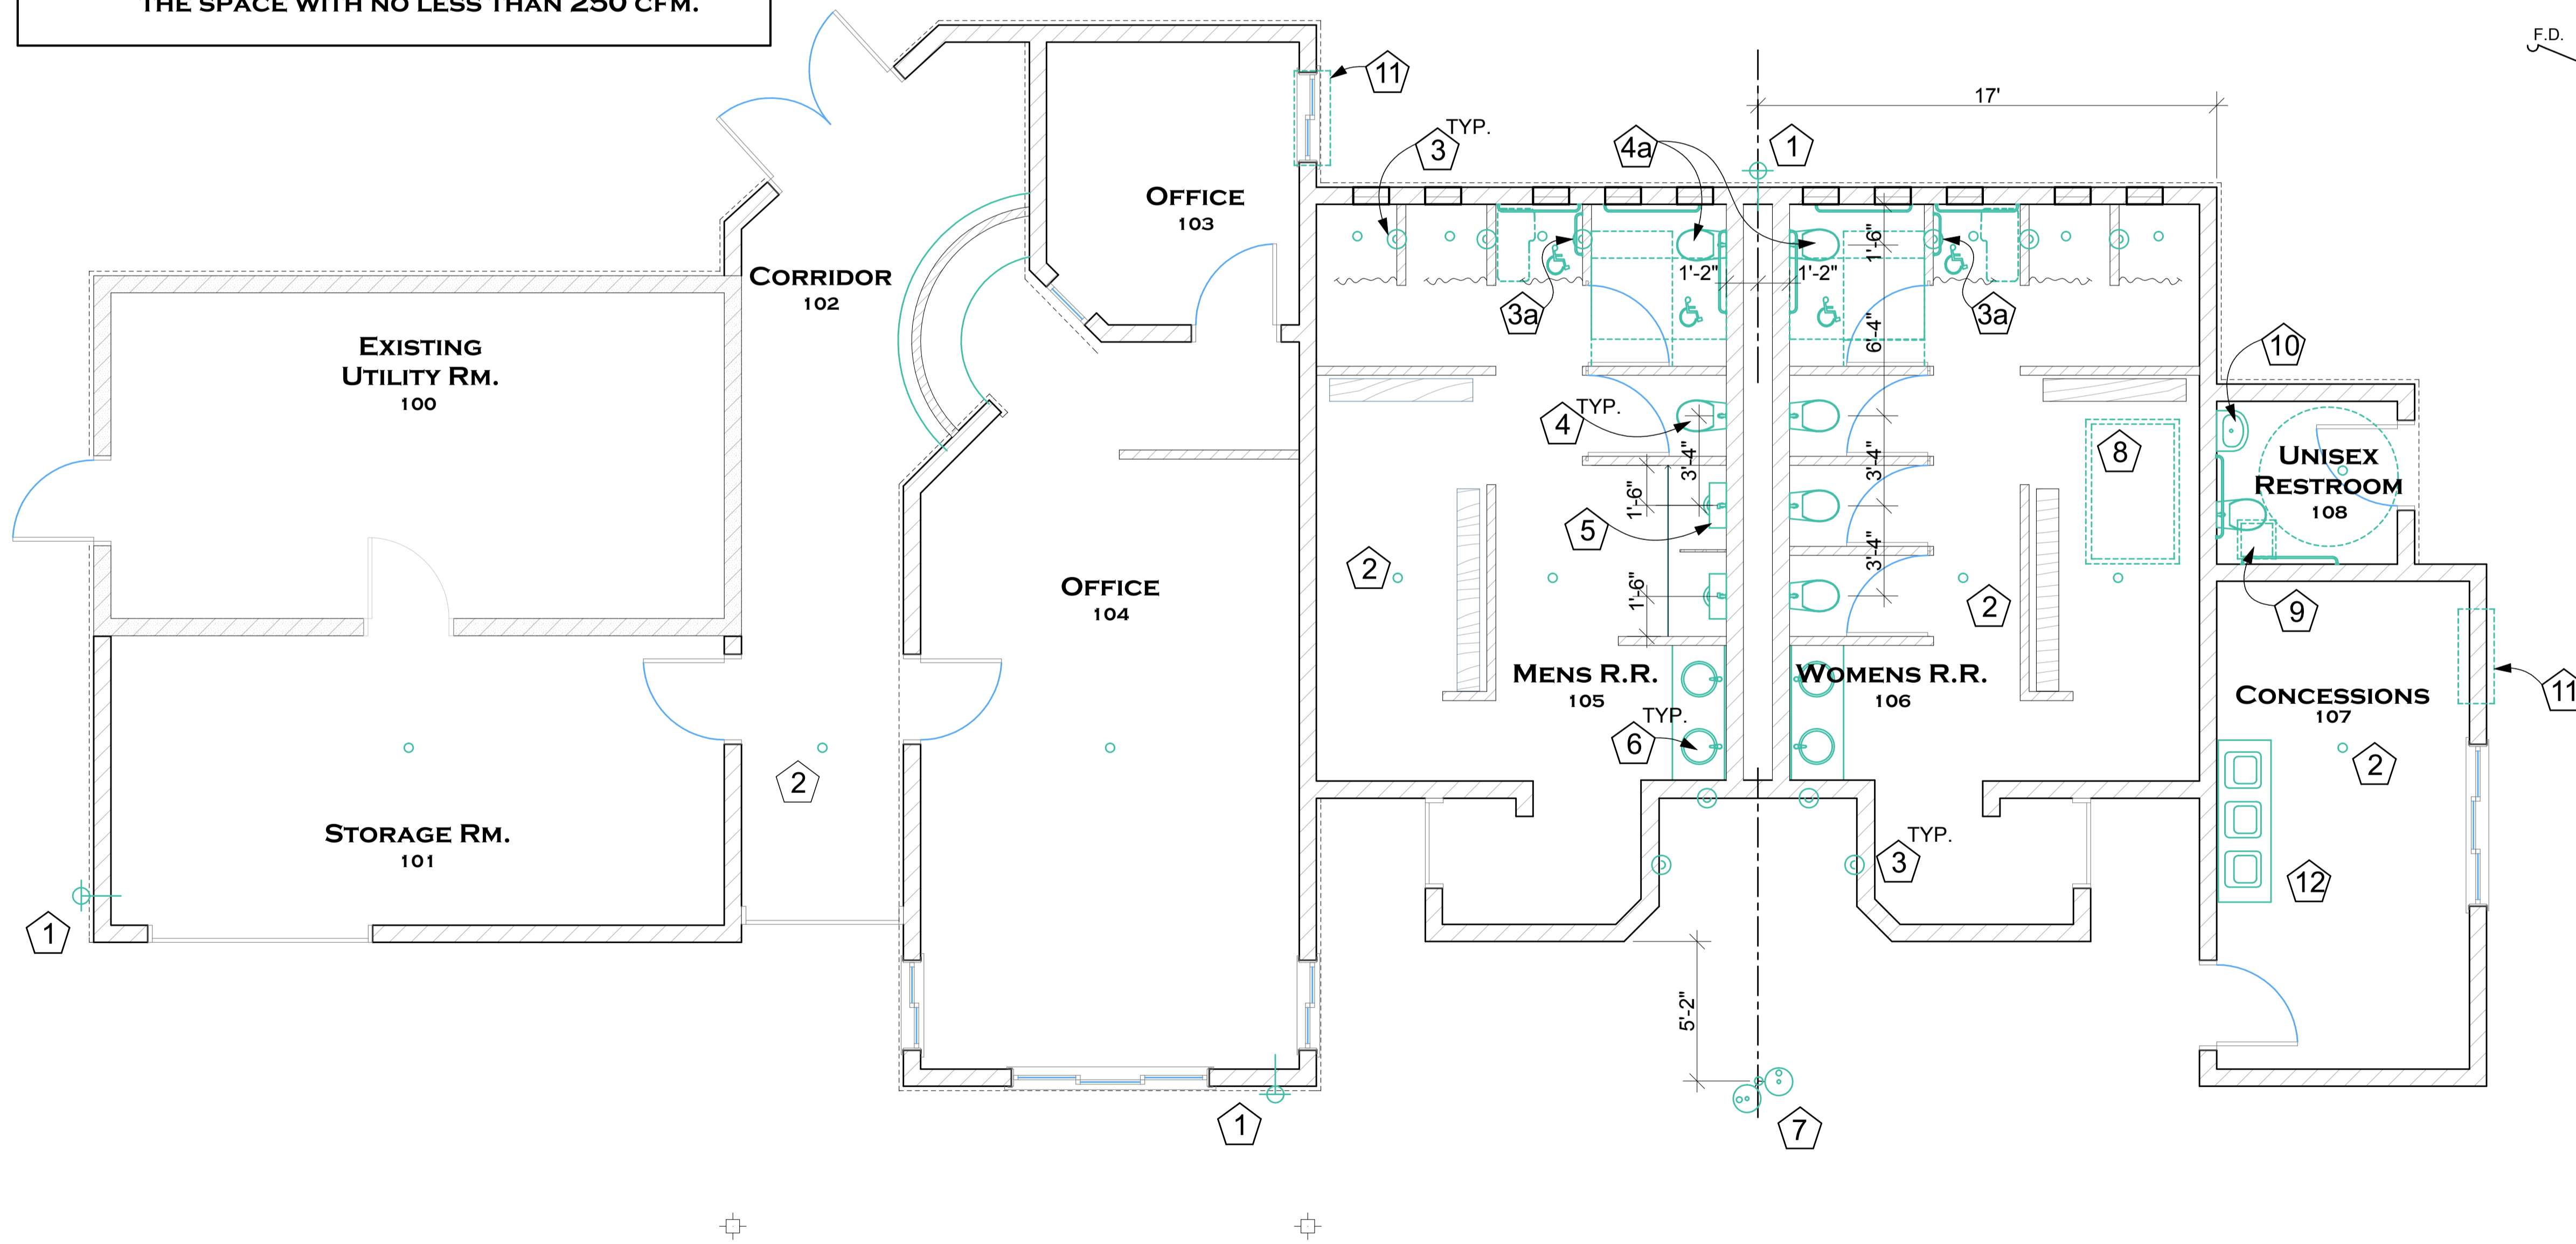

MECHANICAL SYSTEMS FLOOR PLAN
1/4" = 1'-0"

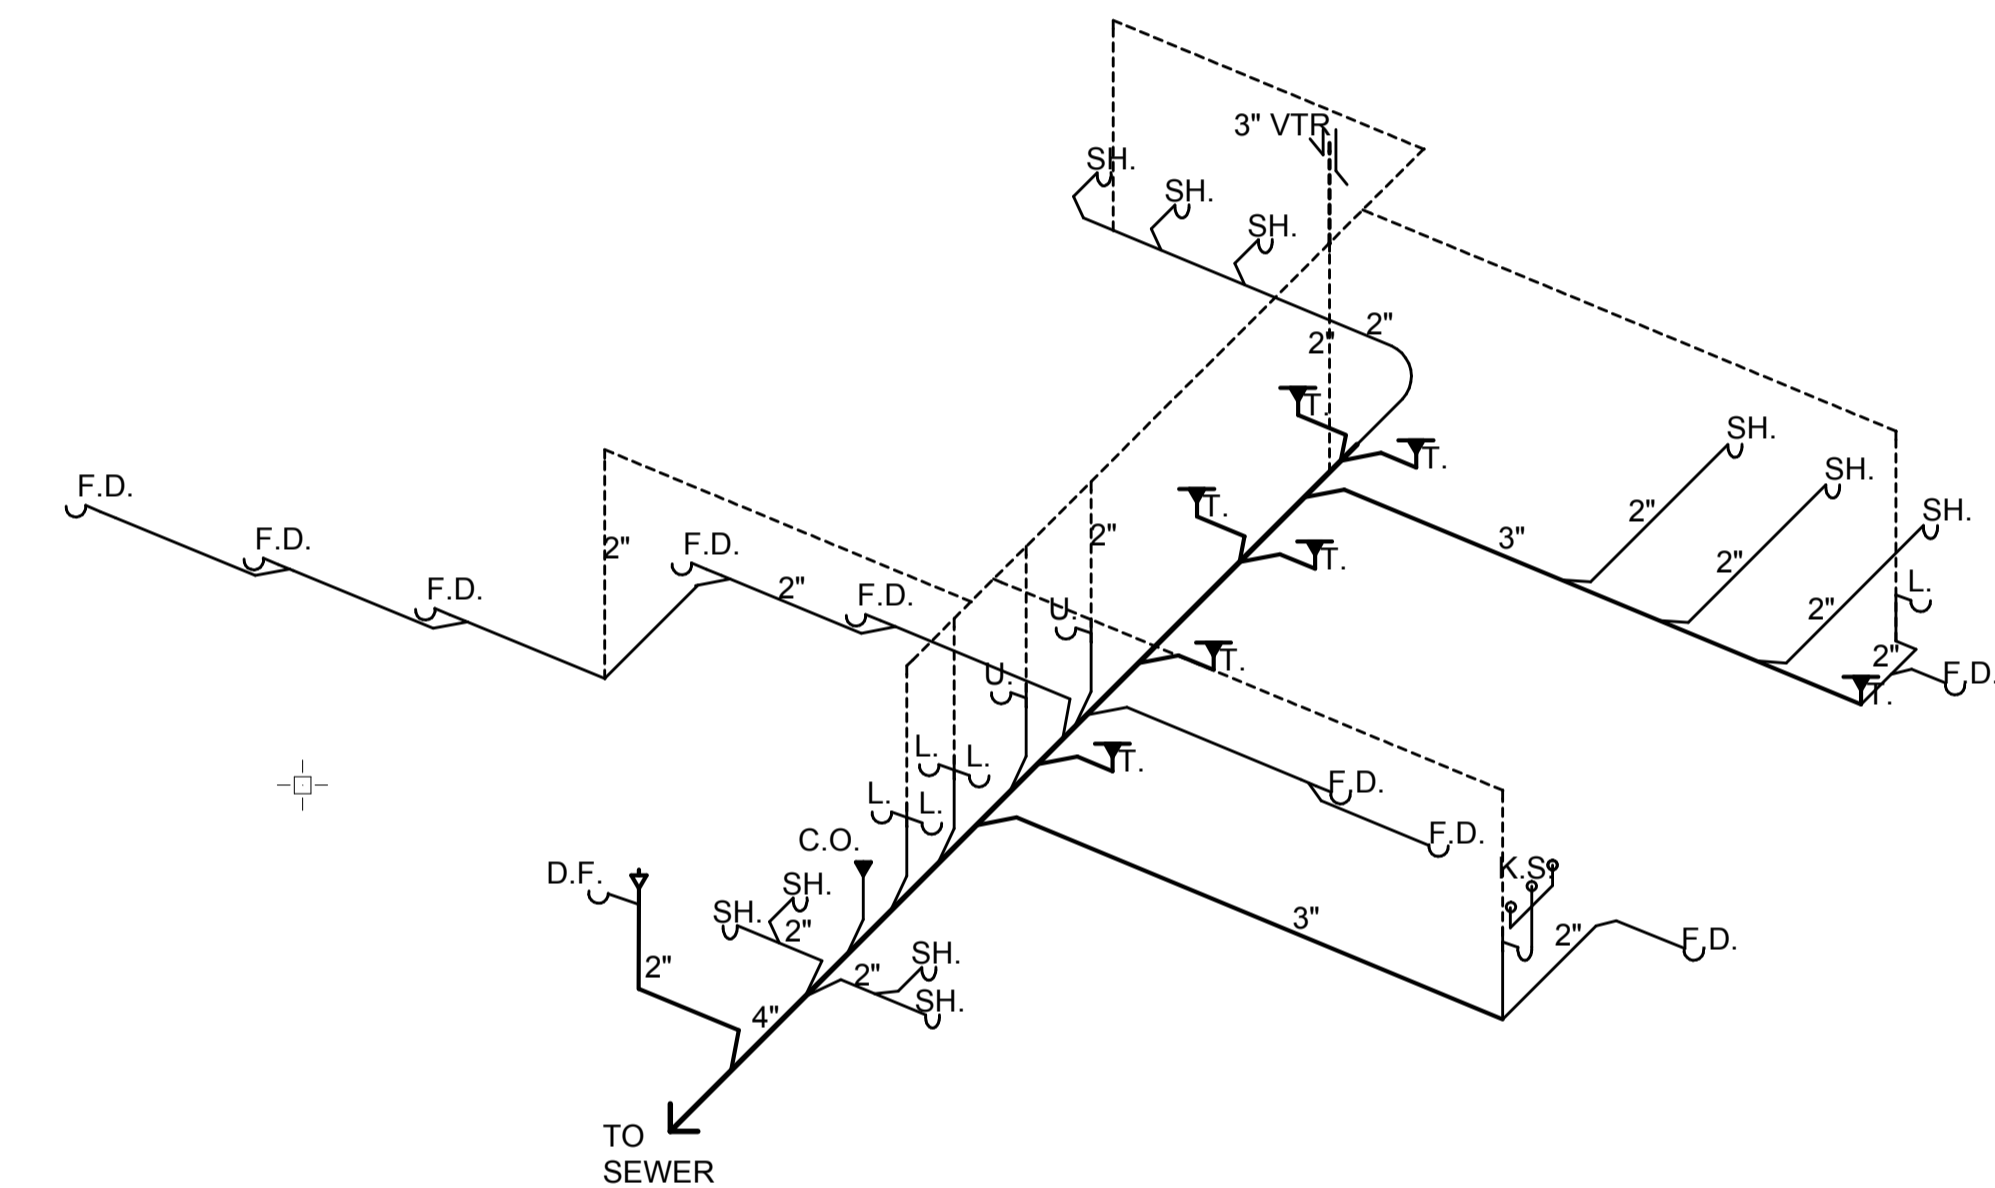

RISER DIAGRAM - SANITARY
N.T.S.

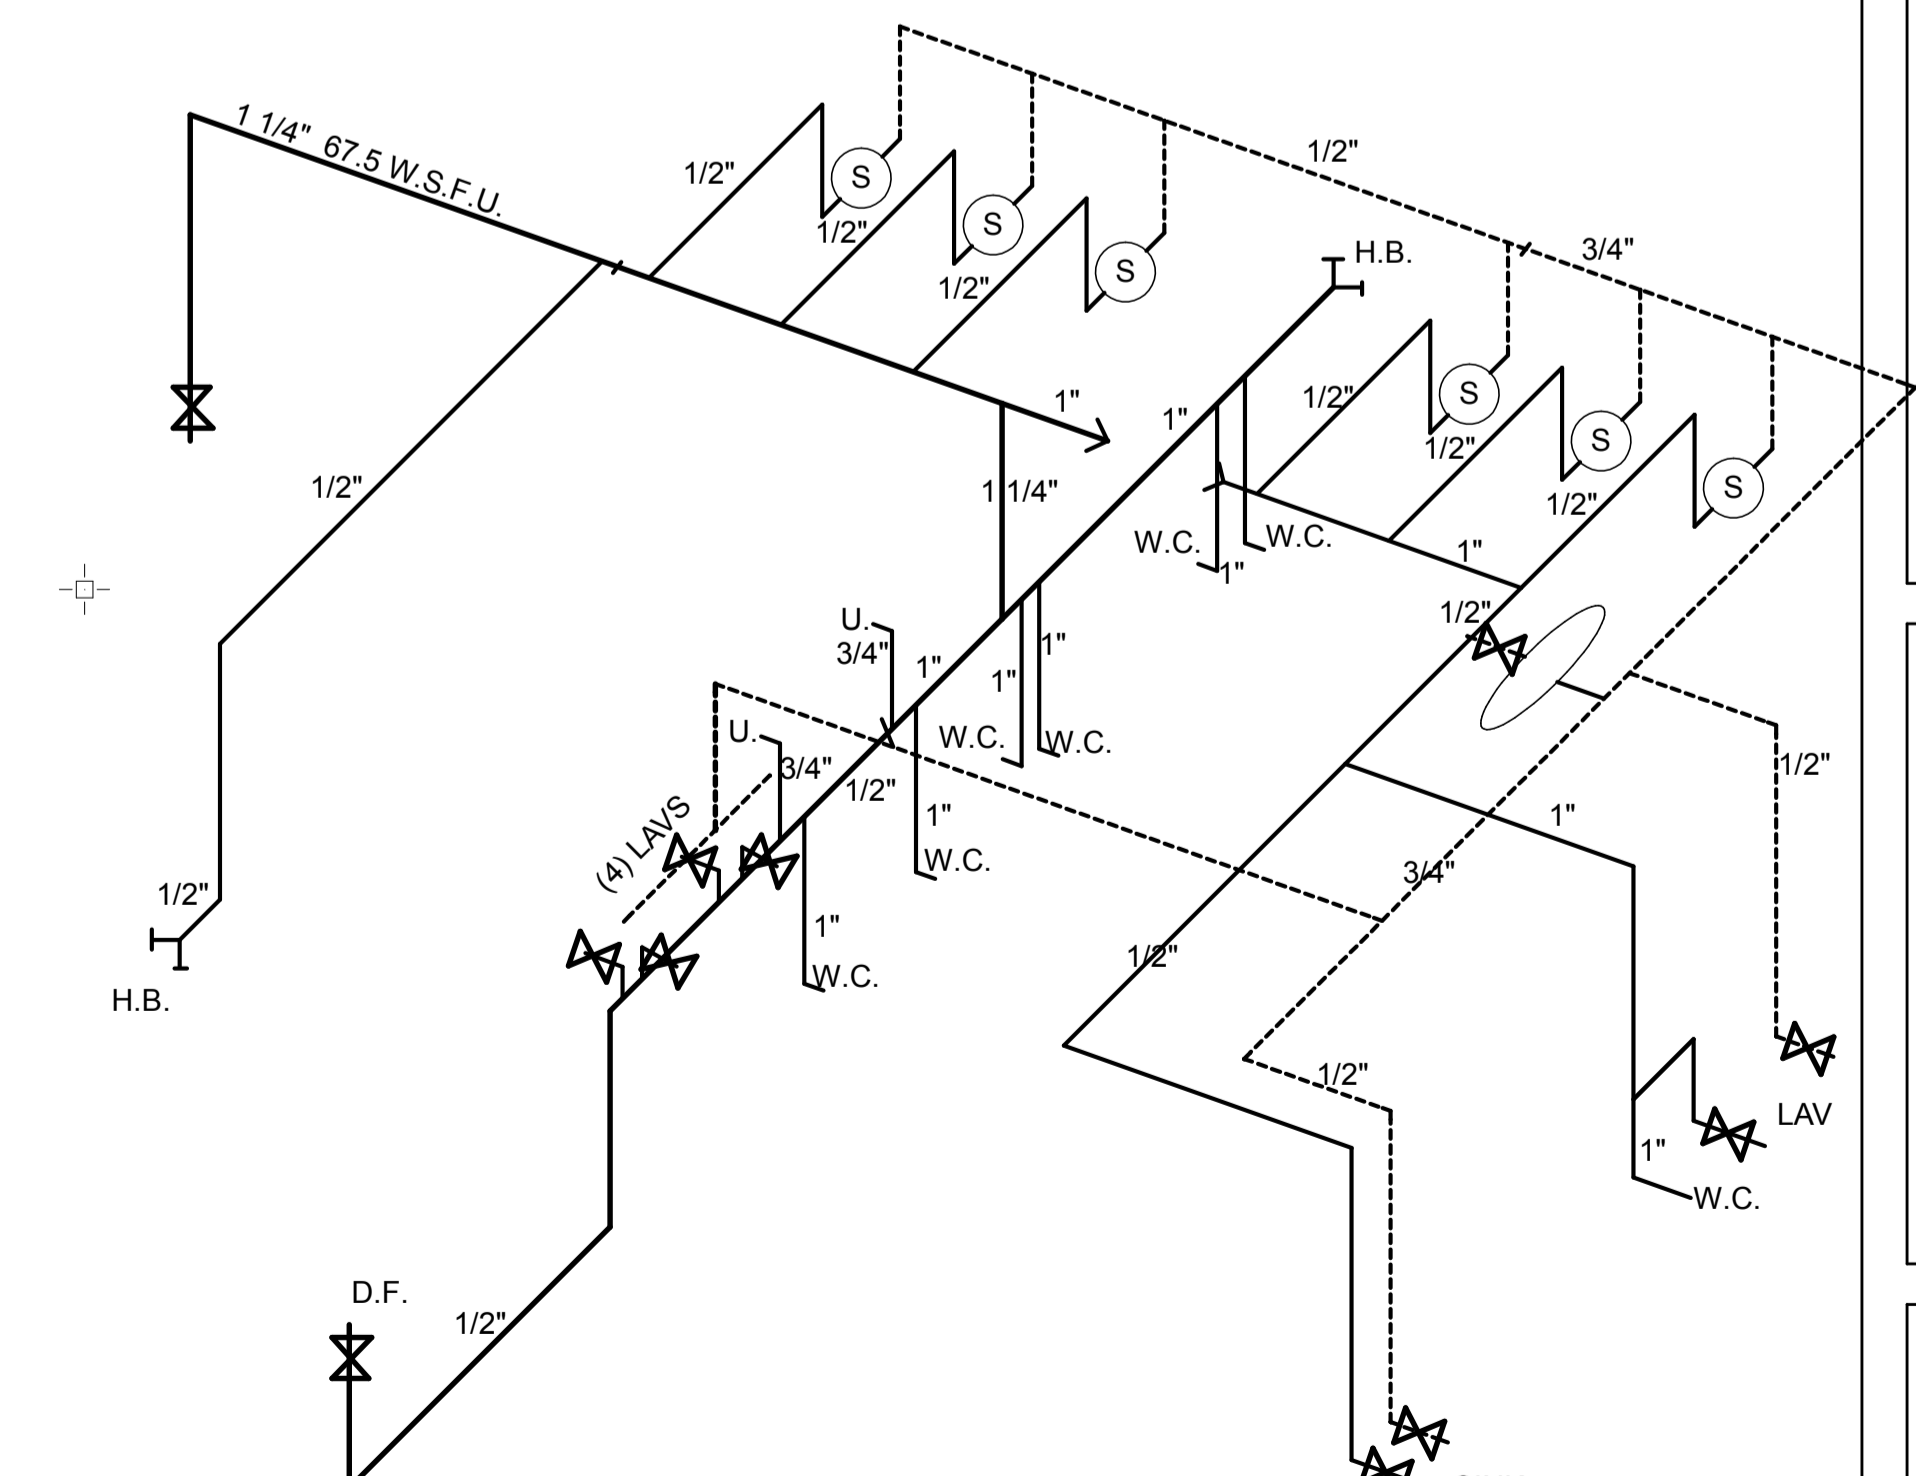

RISER DIAGRAM - SUPPLY
N.T.S.

Owner:
Hidden Valley Lake POA
19303 Schmart Drive
Lawrenceburg, IN 47025

ALLIED ARCHITECTURE
JADE RITTER, AIA, LEED AP
129 N. MAIN STREET
BATESVILLE, IN 47006
812-934-6678
J.RITTER@ALLIEDARCHITECT.COM

Revisions:

HIDDEN VALLEY LAKE - POOL HOUSE
HIDDEN VALLEY LAKE POOL
20698 LAKEVIEW DRIVE
LAWRENCEBURG, INDIANA 47025

Date:
09-14-11

Title:
MECHANICAL PLAN

M-1.1